


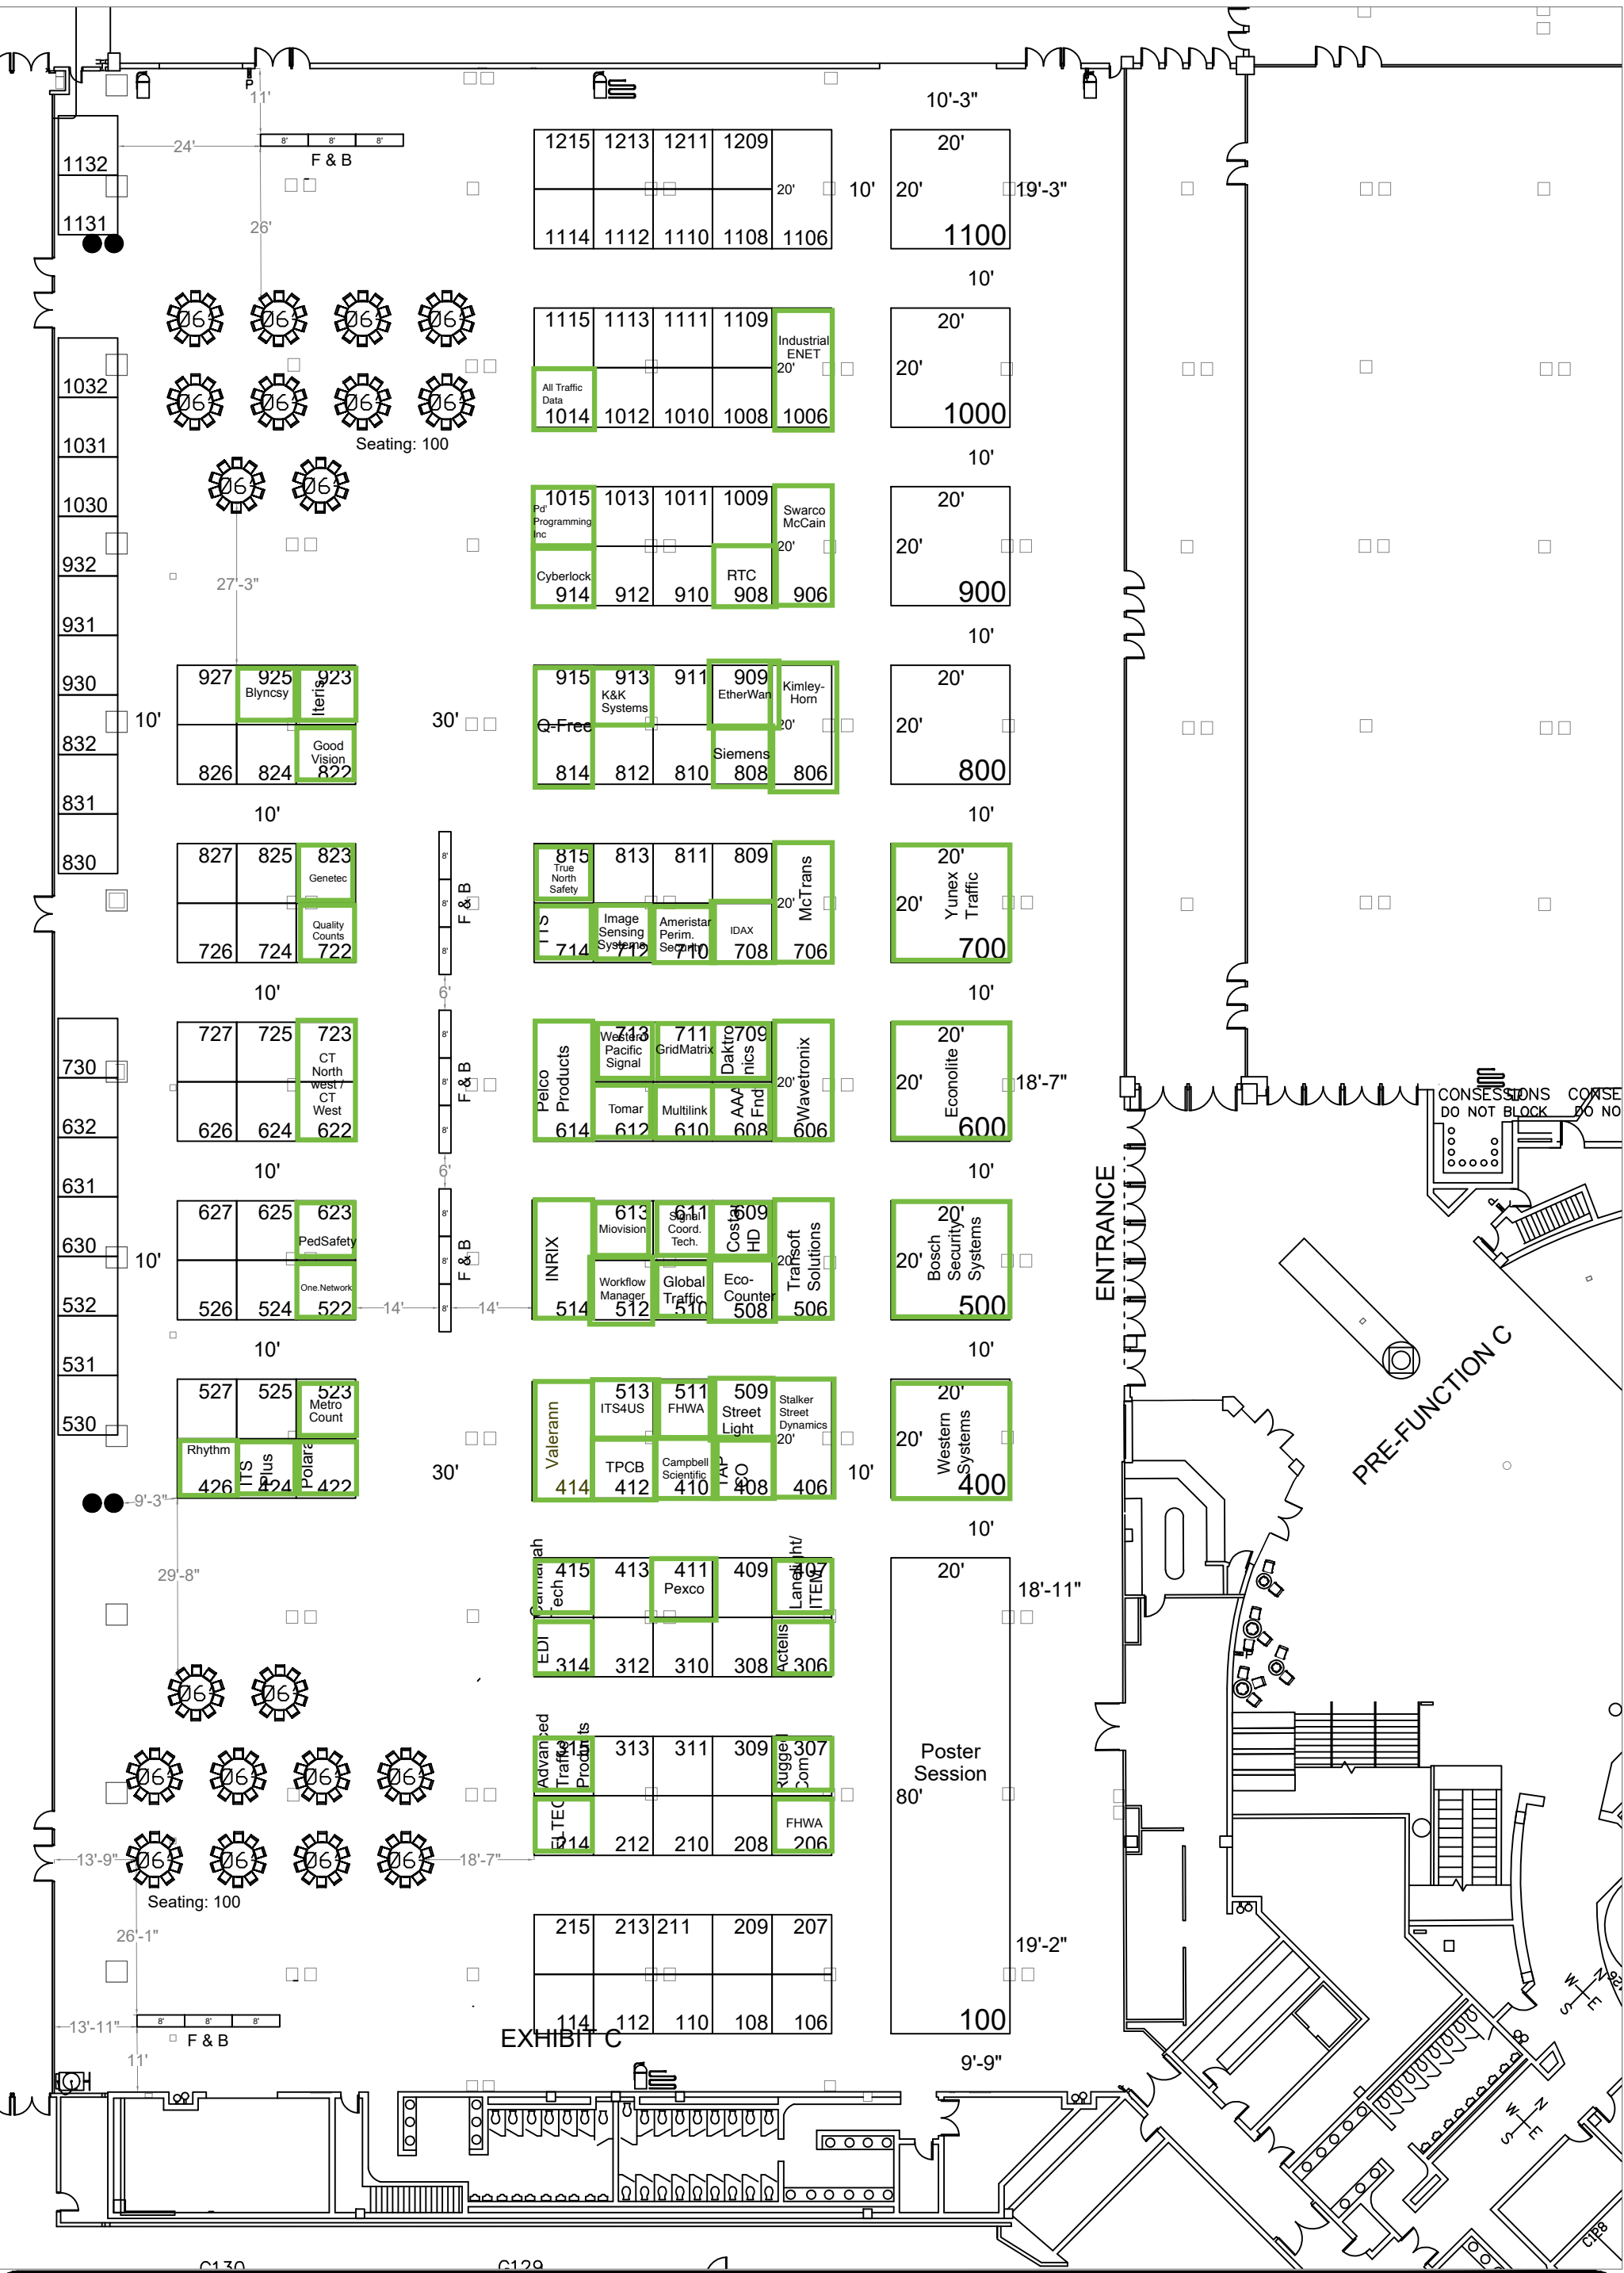

Every effort has been made to ensure the accuracy of all information contained on this floor plan. However, no warranties, either expressed or implied are made with respect to this floor plan. If the location of building columns, utilities or other architectural components of the facility is a consideration in the construction of an exhibit, it is the sole responsibility of the exhibitor to physically inspect the facility to verify all dimensions and locations.

Institute of Transportation Engineers 2023

8/13/2023 - 8/16/2023

Facility: Oregon Convention Center	Drawn By: Lopez, Amanda
City & State: Portland, OR	Show Number: 01570_23
Room Location: Hall C	Revised: 12/12/2022 2:09pm
A.E. Jaime Huxford	Drawing File: 01570_23 ITE_r3.dwg

Legend:

Dimension	Size	Qty	SqFt
10'x10'	100	142	14,200
10'x20'	200	8	1,600
20'x20'	400	8	3,200
20'x80'	1,600	1	1,600
Totals:		159	20,600